


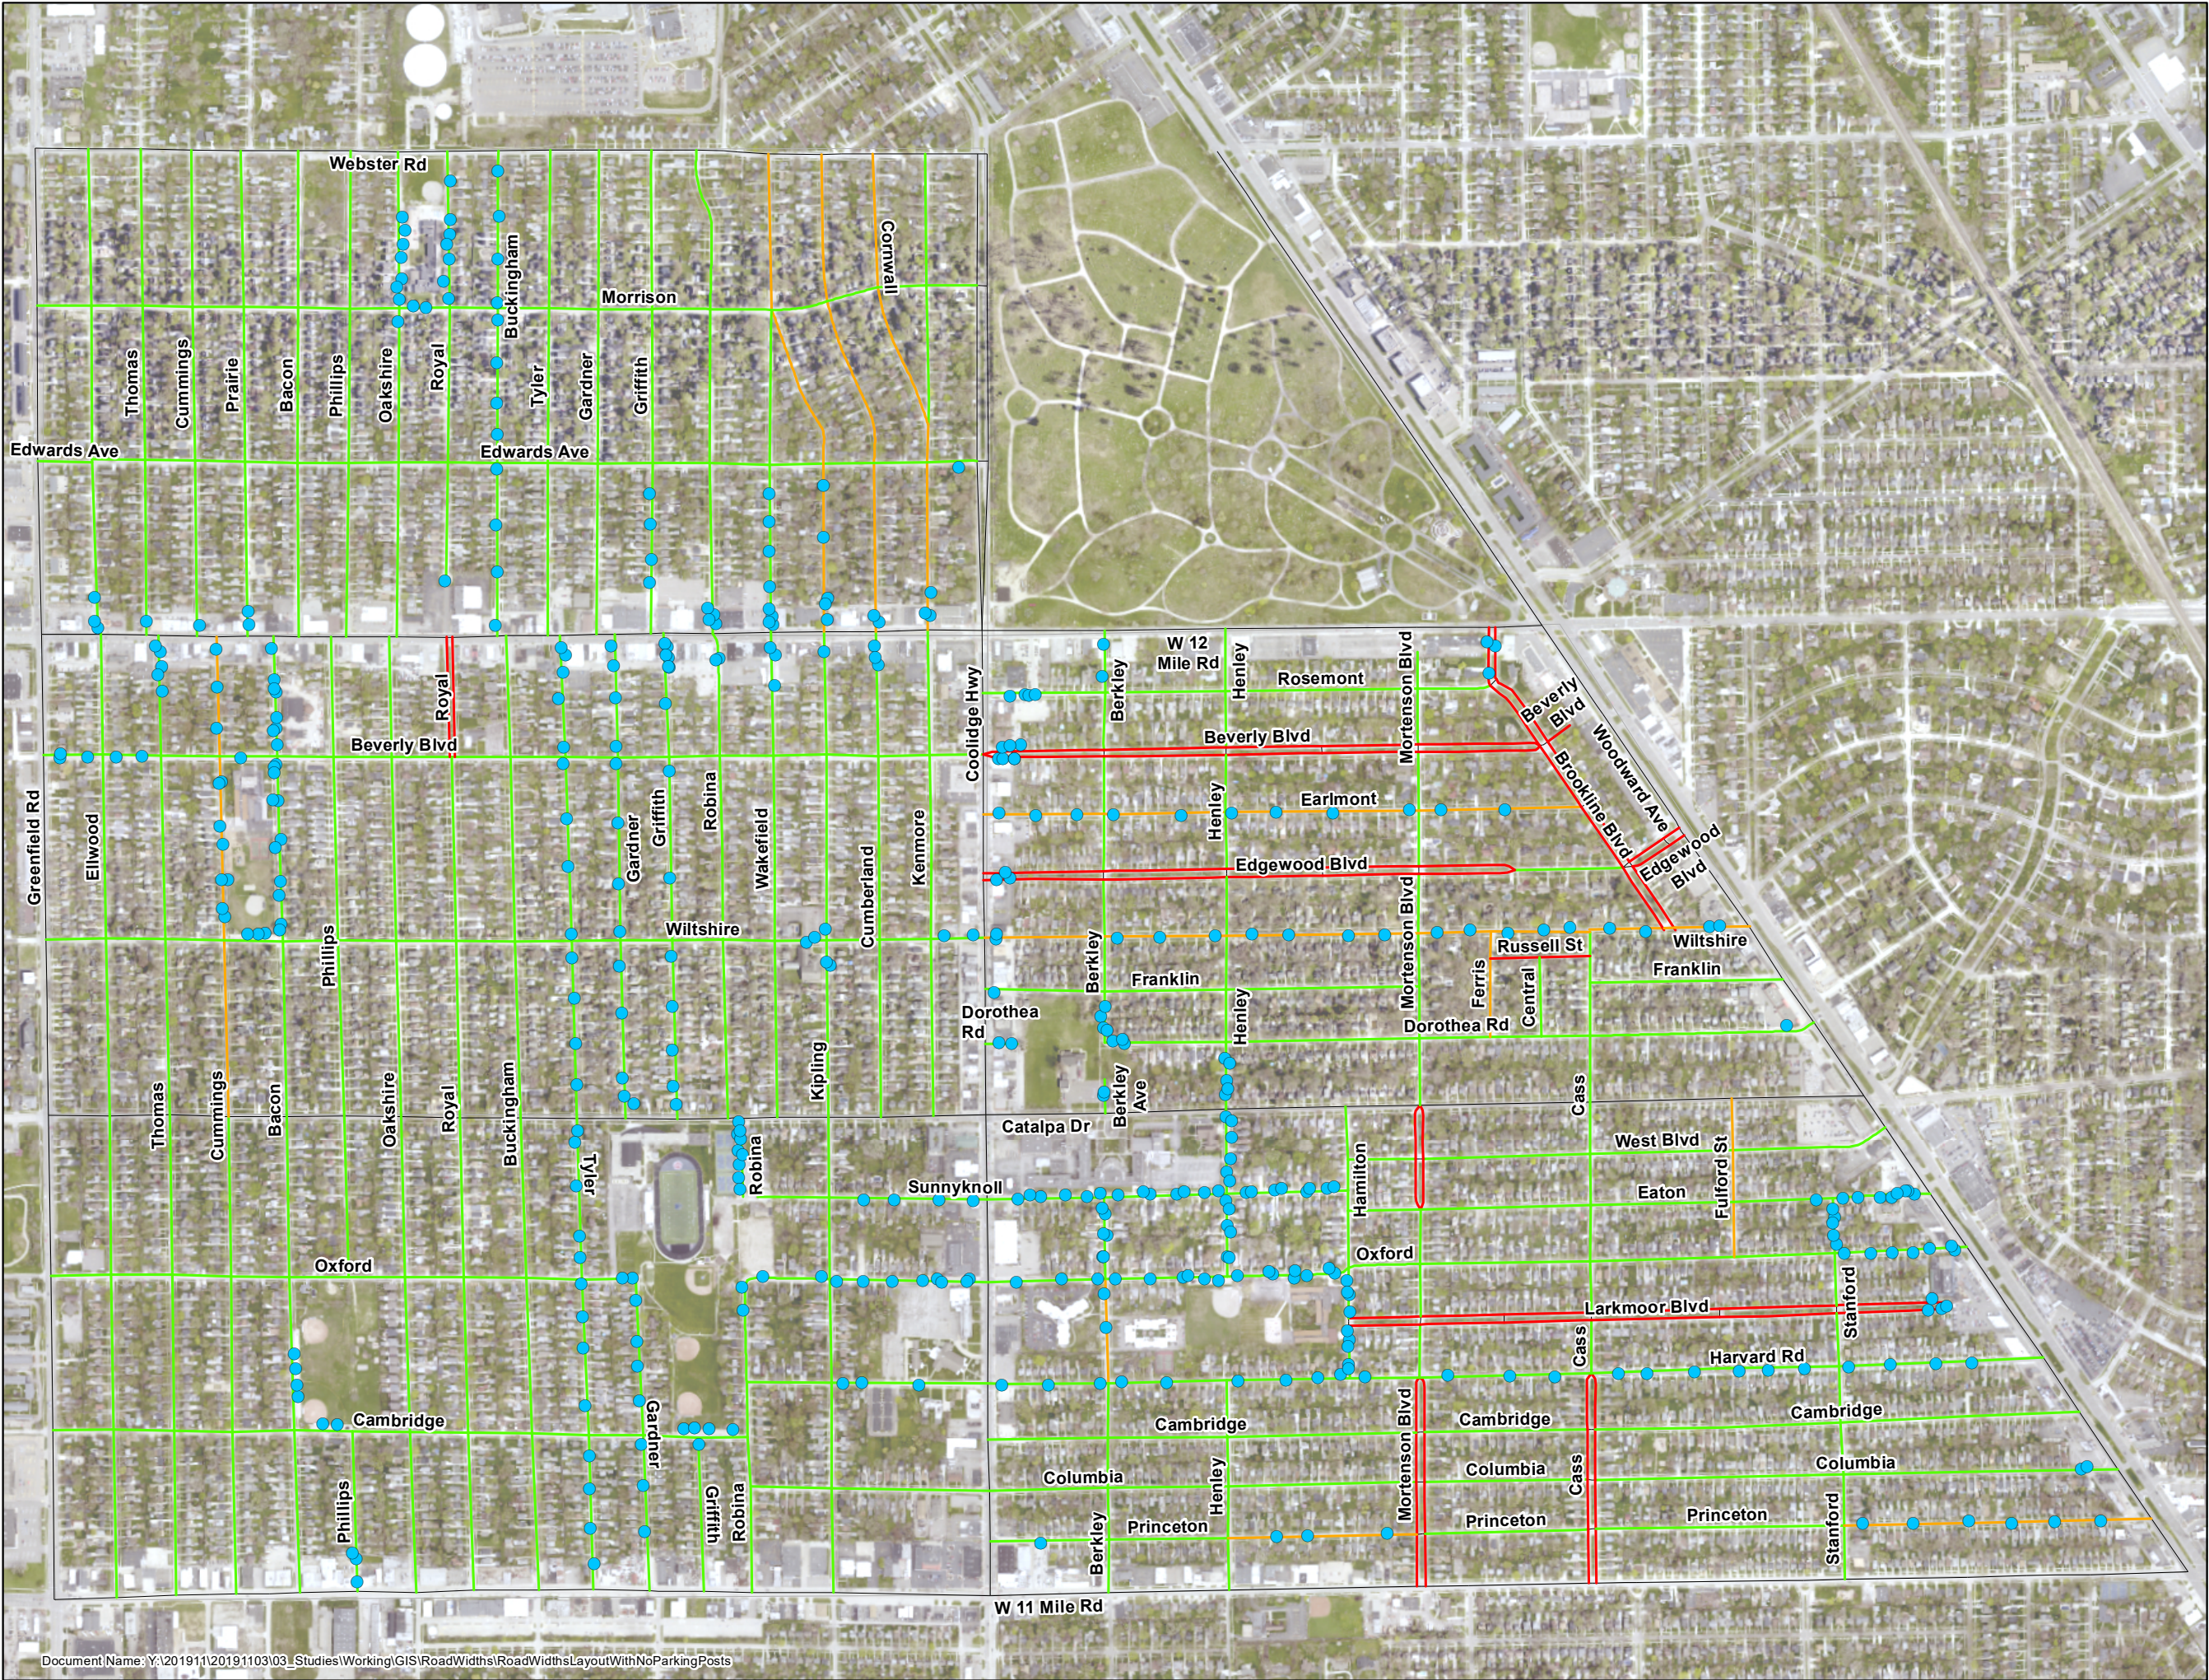

Legend

- > 25' Width
- 20' to 25' Width
- < 20' Width
- Not Applicable
- No Parking Sign

Area 3	
Area 4	Area 2
Area 5	Area 1


NOTES:


PROJECT TITLE:
City of Berkeley Sign Recommendations

SHEET TITLE:



HRC JOB NO: 20191103	PAGE NO: Figure 1
-------------------------	----------------------


DATE: 6/8/2022	AUTHOR: JLL
-------------------	----------------

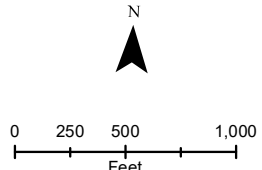

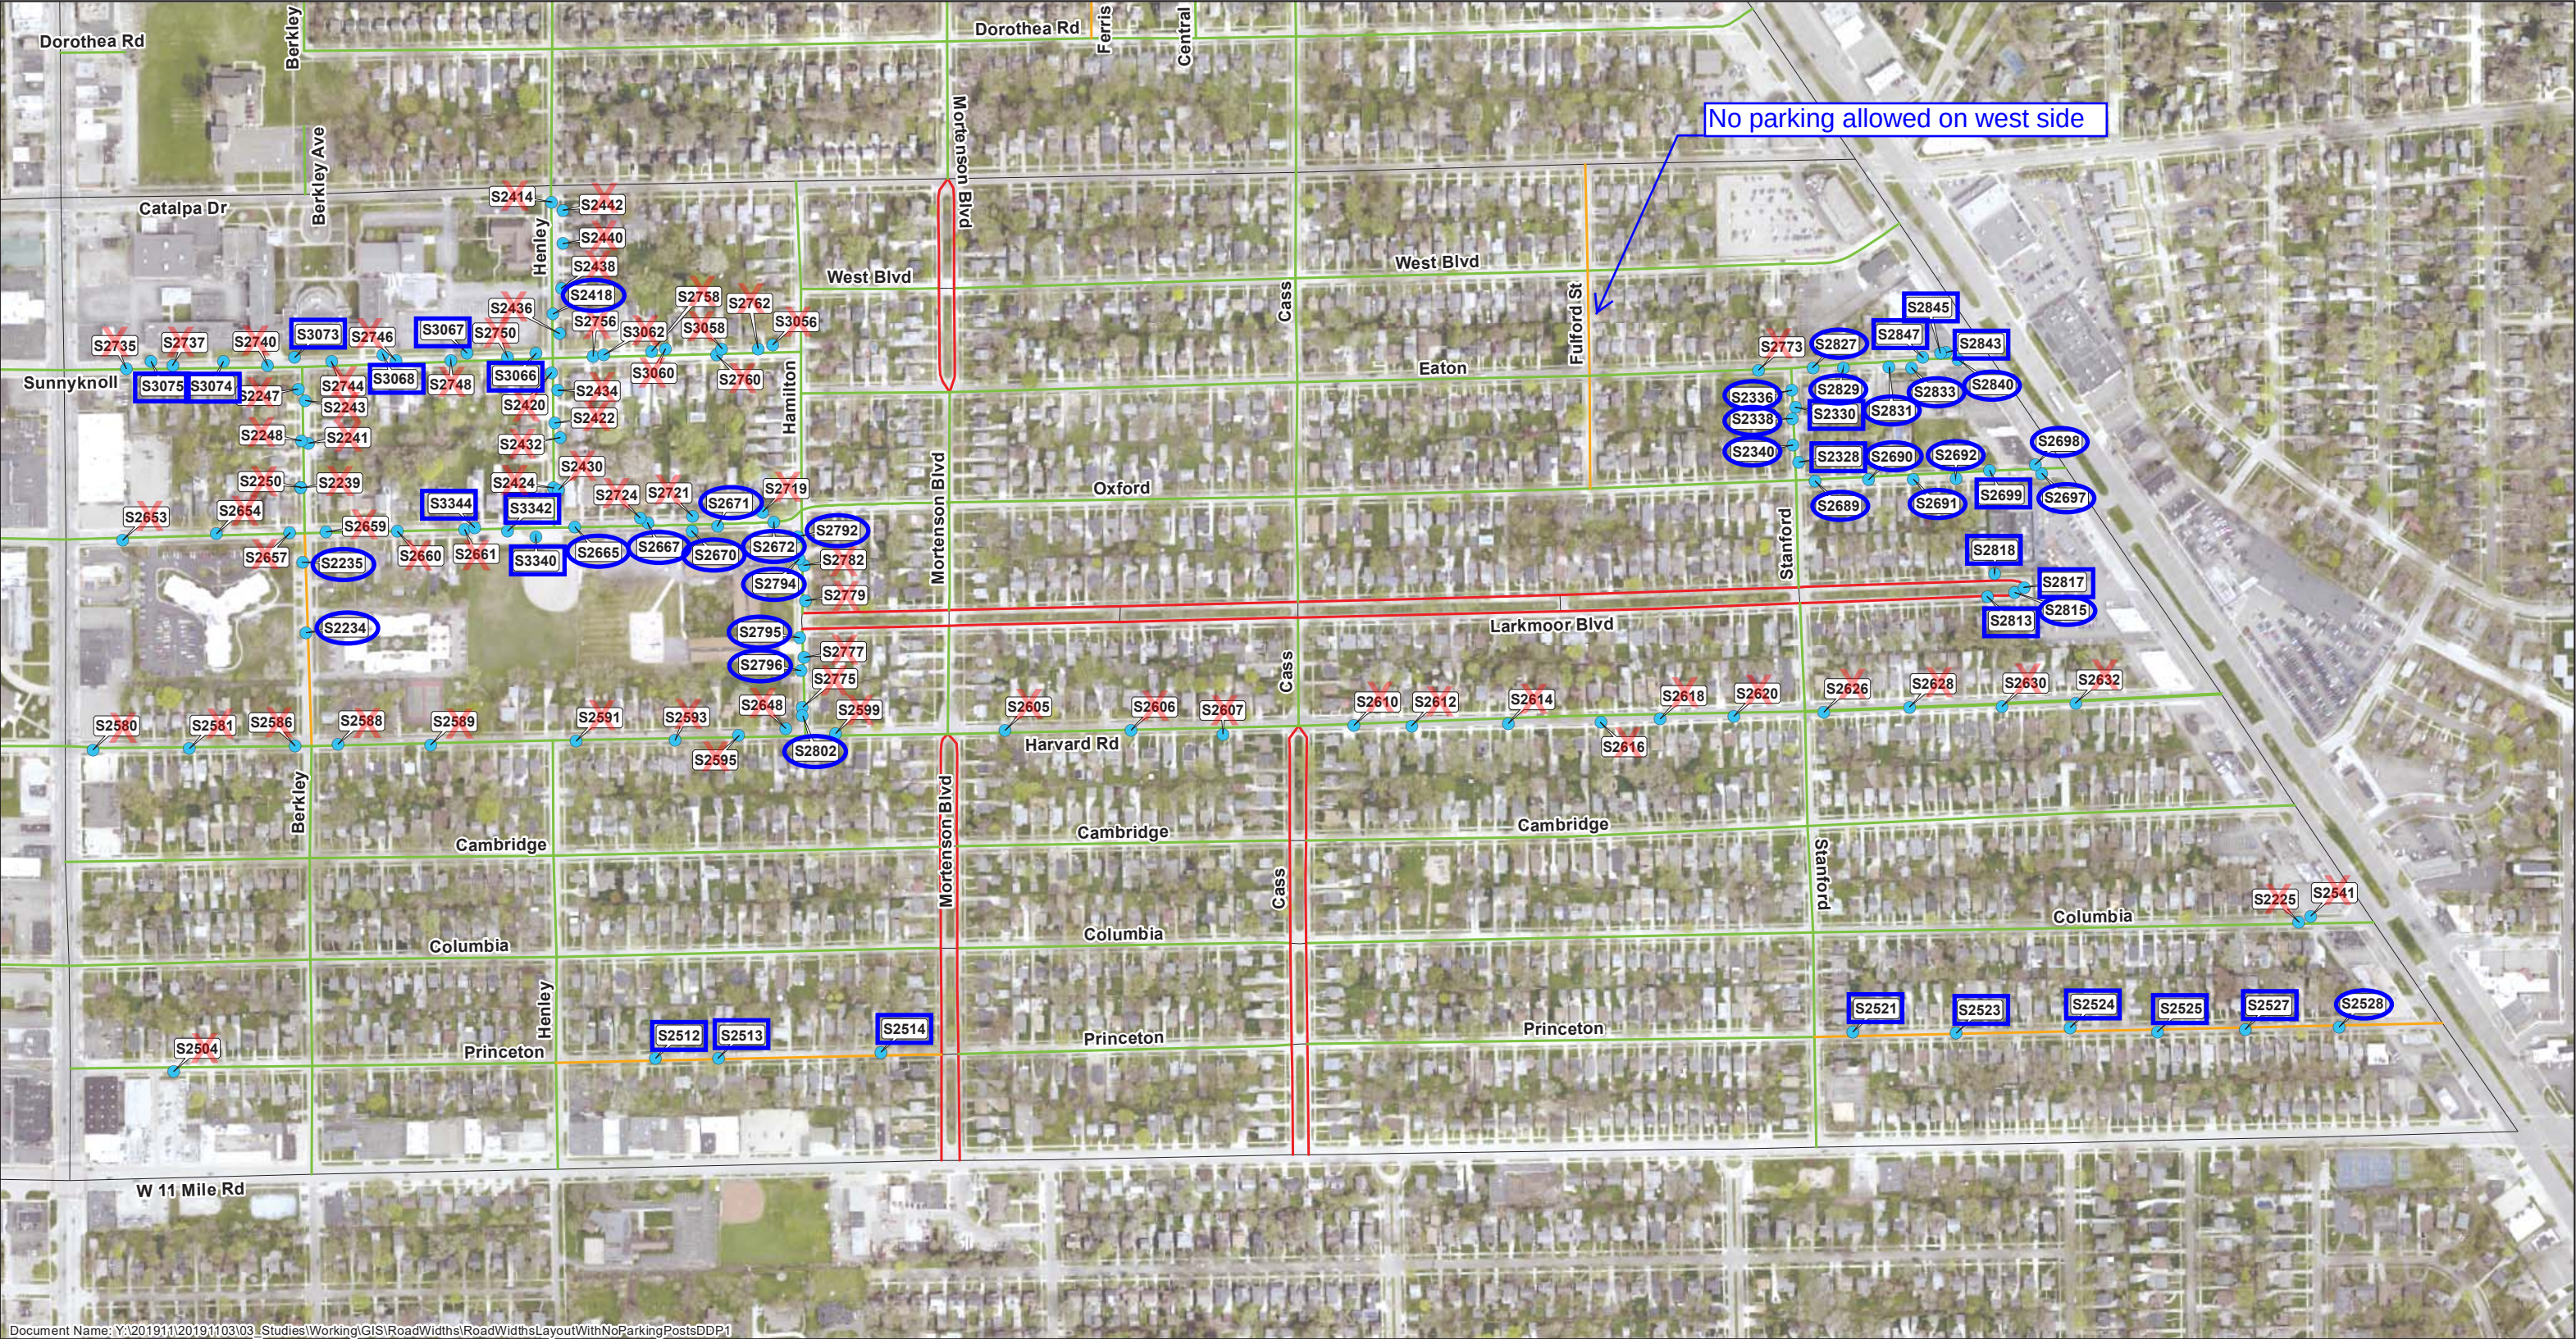


Document Name: Y:\201911\20191103\03_Studies\Working\GIS\RoadWidths\RoadWidthsLayoutWithNoParkingPostsDDP.1

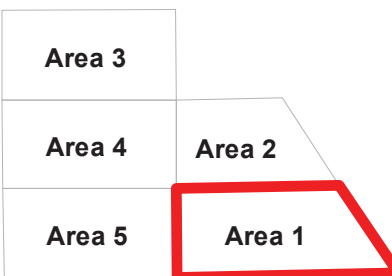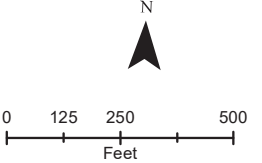
	PROJECT TITLE: City of Berkeley Sign Recommendations	Legend — > 25' Width — 20' to 25' Width — < 20' Width — Not Applicable ● No Parking Sign X = Remove □ = Retain ○ = Replace	NOTES:		HRC JOB NO: 20191103 PAGE NO: Figure 1 DATE: 12/17/2021 AUTHOR: JLL
	SHEET TITLE: Existing No Parking and Widths Area 1				

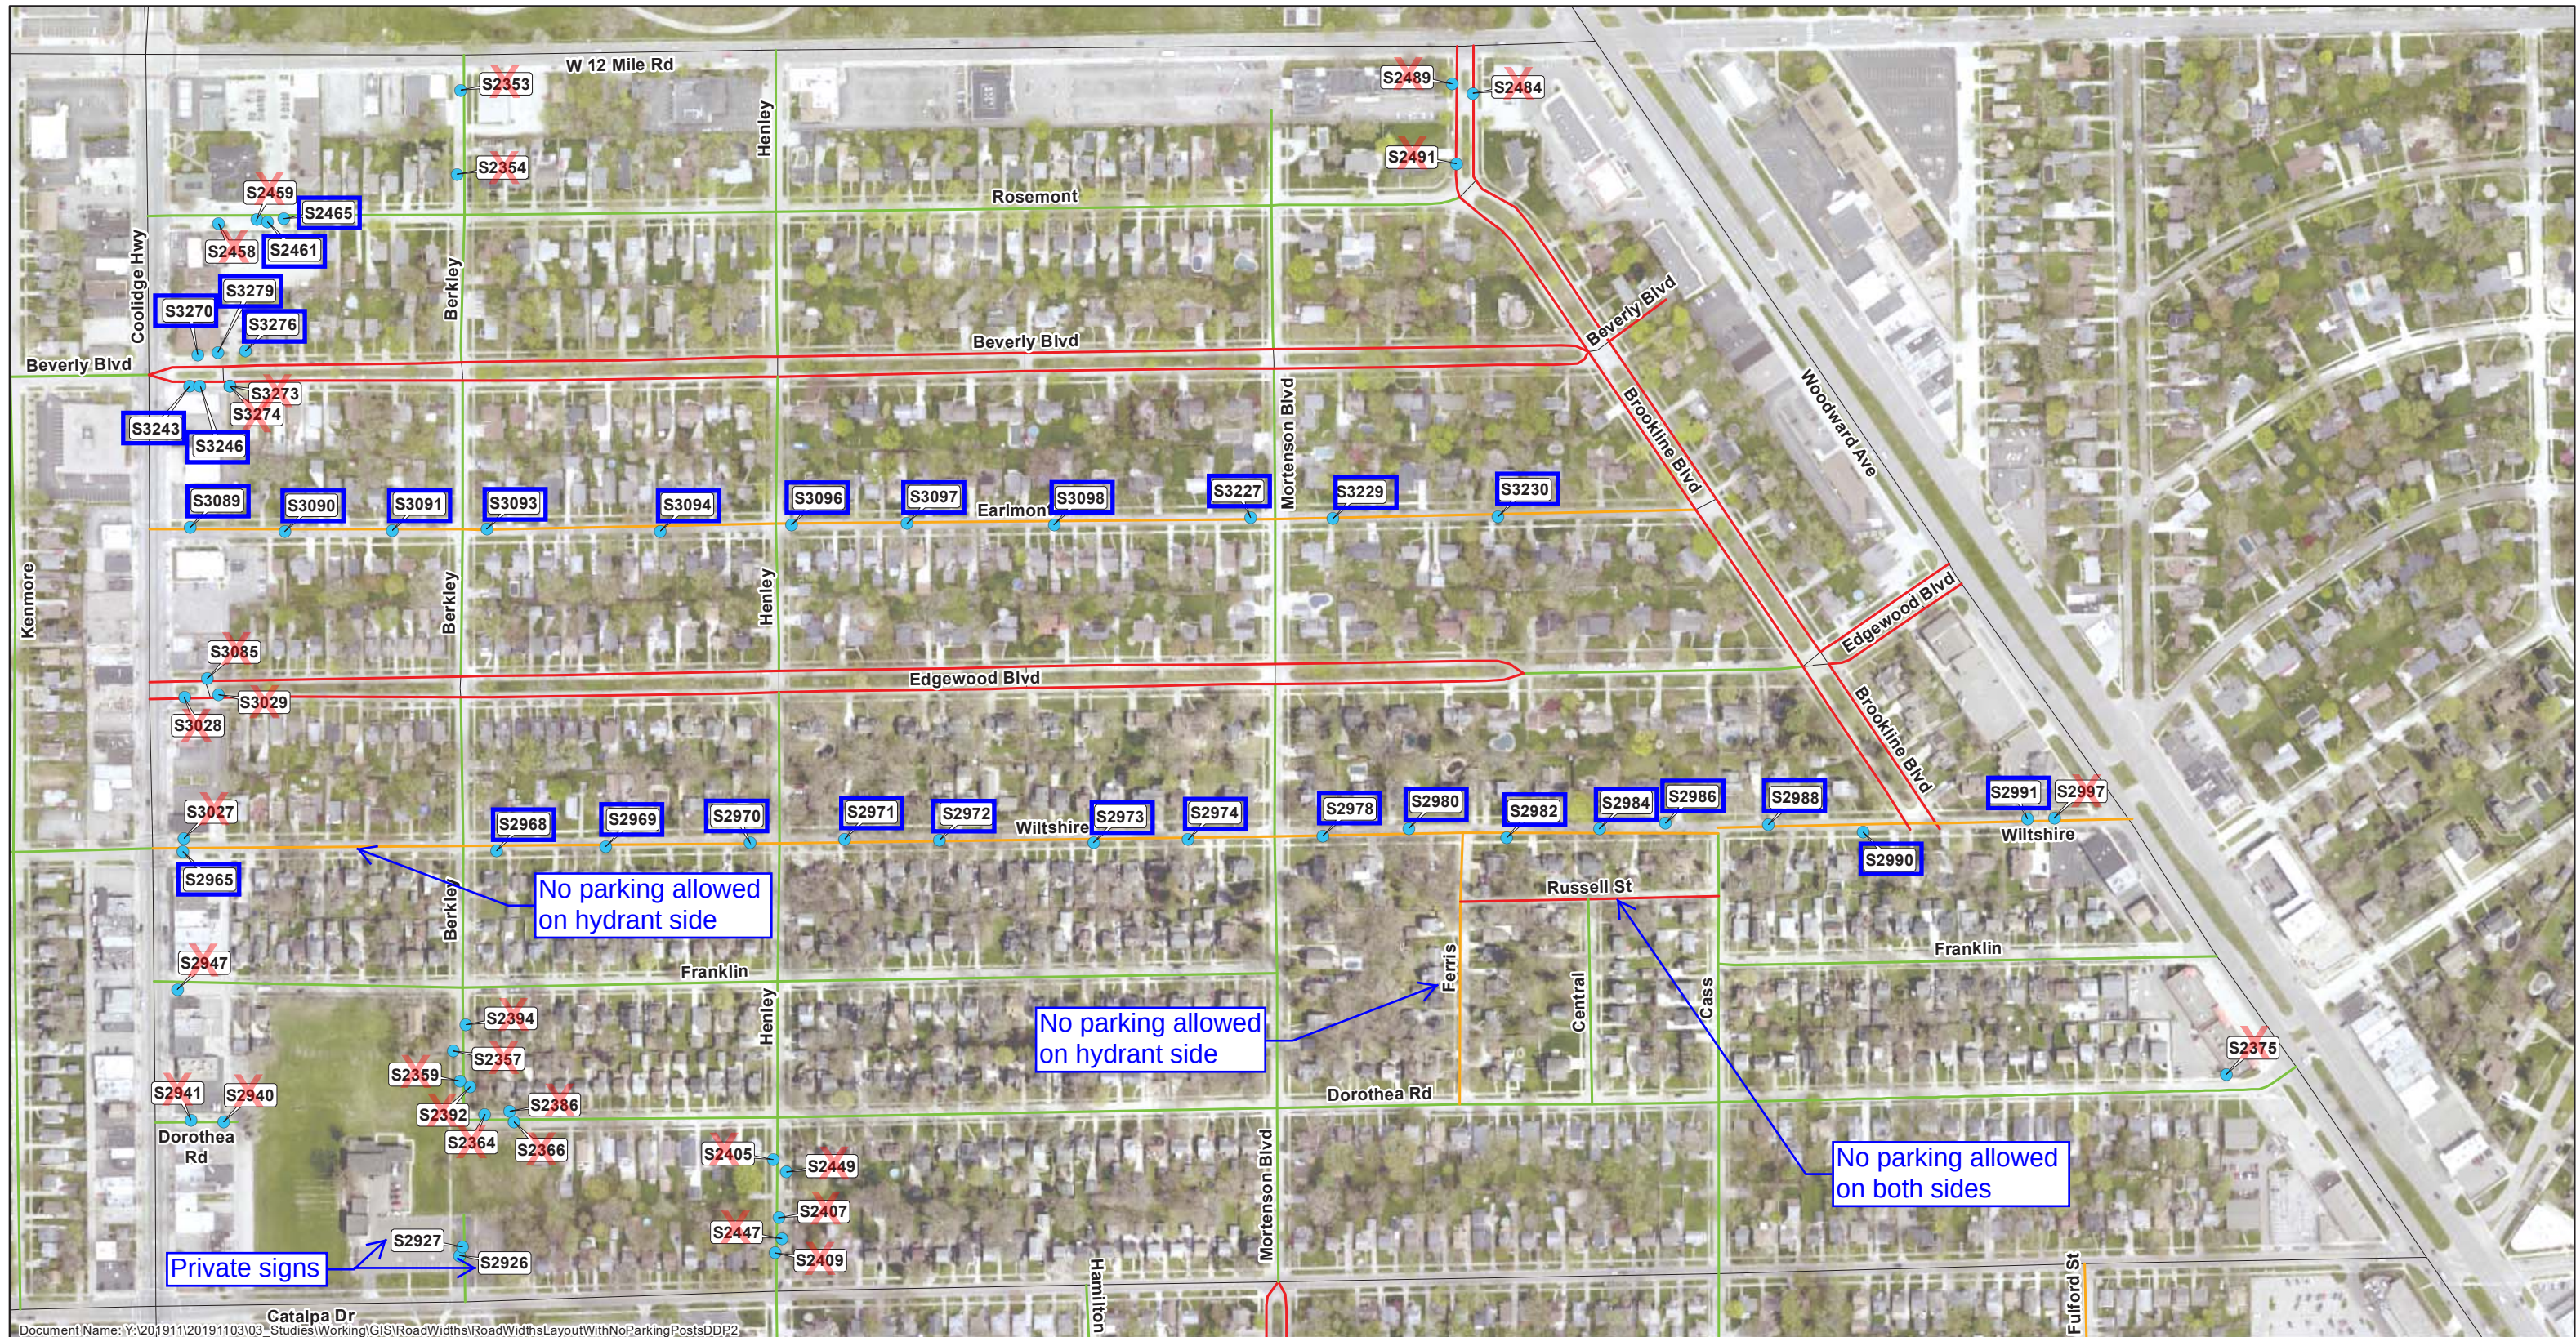

	PROJECT TITLE: City of Berkeley Sign Recommendations	Legend > 25' Width 20' to 25' Width < 20' Width - Not Applicable - No Parking Sign X = Remove = Retain = Replace	NOTES:	HRC JOB NO: 20191103	PAGE NO: Figure 1
	SHEET TITLE: Existing No Parking and Widths Area 2			DATE: 12/17/2021	AUTHOR: JLL
			Area 3 Area 4 Area 5 Area 2 Area 1	N 0 125 250 500 Feet	

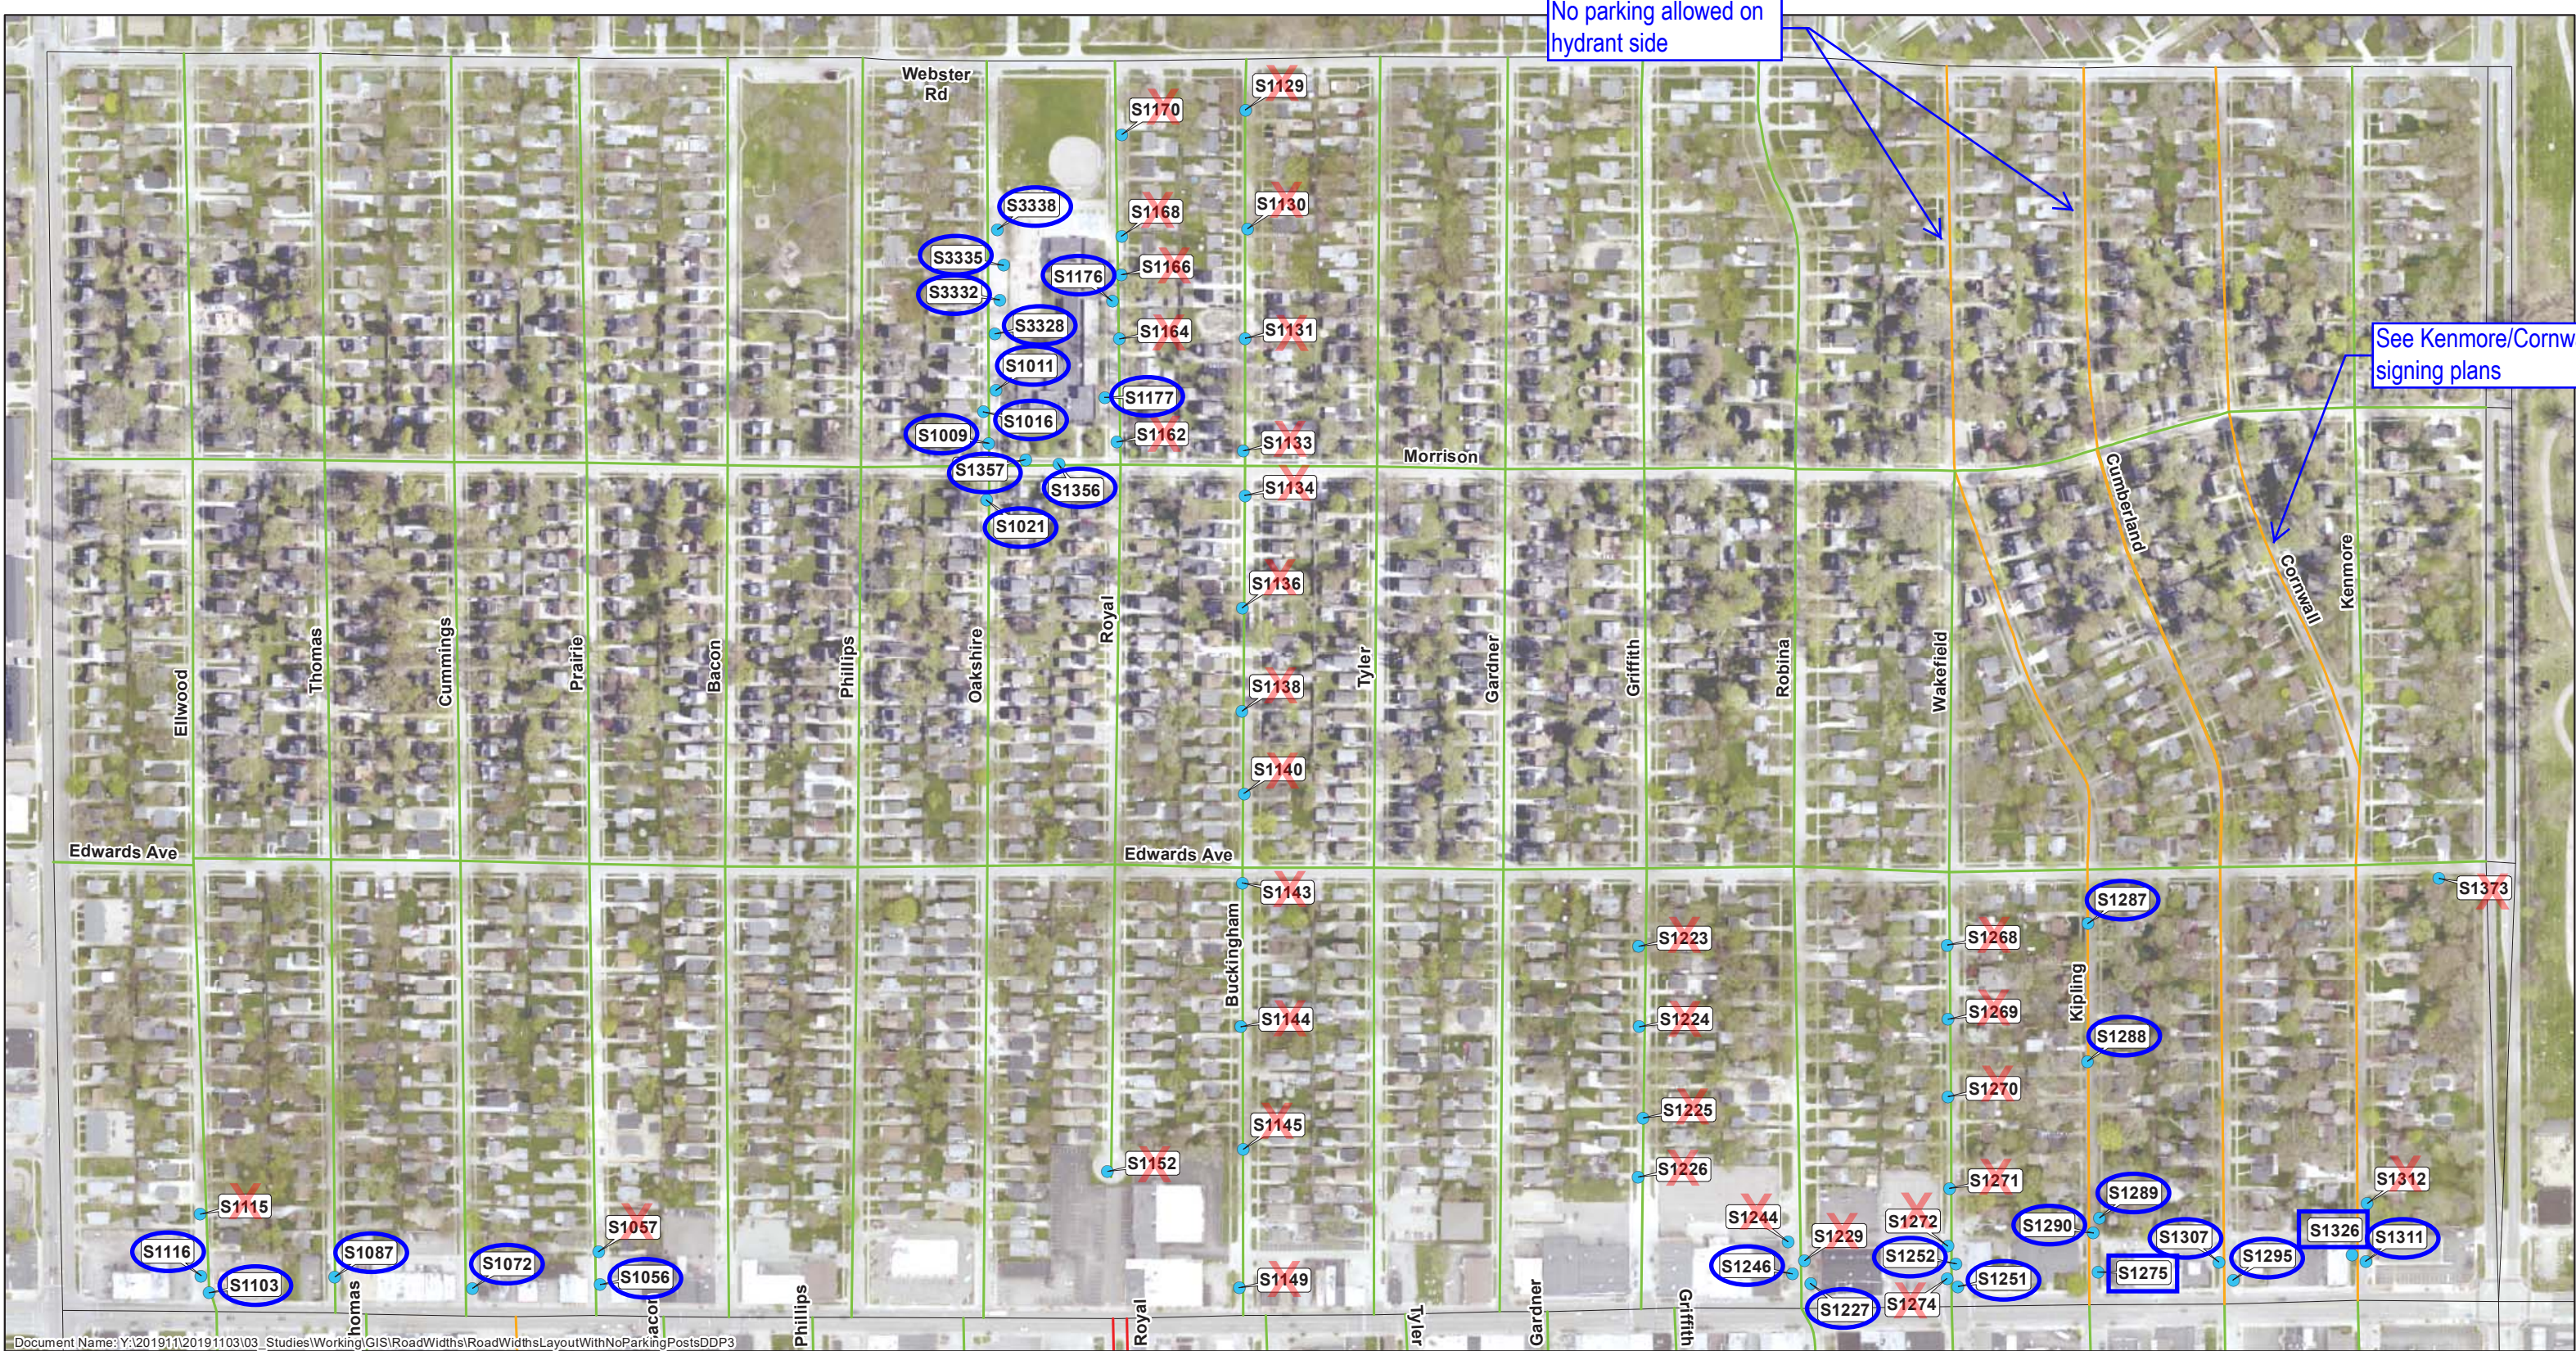

Document Name: Y:\201911\20191103\03_Studies\Working\GIS\RoadWidths\RoadWidthsLayoutWithNoParkingPostsDDP3

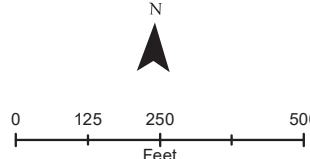	PROJECT TITLE: City of Berkeley Sign Recommendations	Legend > 25' Width 20' to 25' Width < 20' Width - Not Applicable - No Parking Sign - X = Remove □ = Retain ○ = Replace	NOTES:		HRC JOB NO: 20191103 PAGE NO: Figure 1 DATE: 12/17/2021 AUTHOR: JLL
	SHEET TITLE: Existing No Parking and Widths Area 3				



Document Name: Y:\201911\20191103\03\Studies\Working\GIS\RoadWidths\RoadWidthsLayoutWithNoParkingPosts\DDP4

No parking allowed on hydrant side



PROJECT TITLE:

City of Berkeley Sign Recommendations

SHEET TITLE:

Existing No Parking and Widths
Area 4

Legend

- > 25' Width
- 20' to 25' Width
- < 20' Width
- Not Applicable
- No Parking Sign

- X = Remove
- = Retain
- = Replace

NOTES:

Area 3

Area 4

Area 5

Area 2

Area 1

HRC JOB NO:

20191103

DATE:

12/17/2021


PAGE NO:


Figure 1

AUTHOR:

JLL

HRC
HUBBELL, ROTH & CLARK, INC
CONSULTING ENGINEERS SINCE 1915

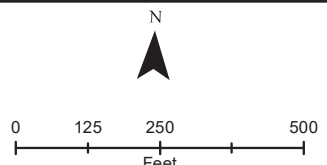

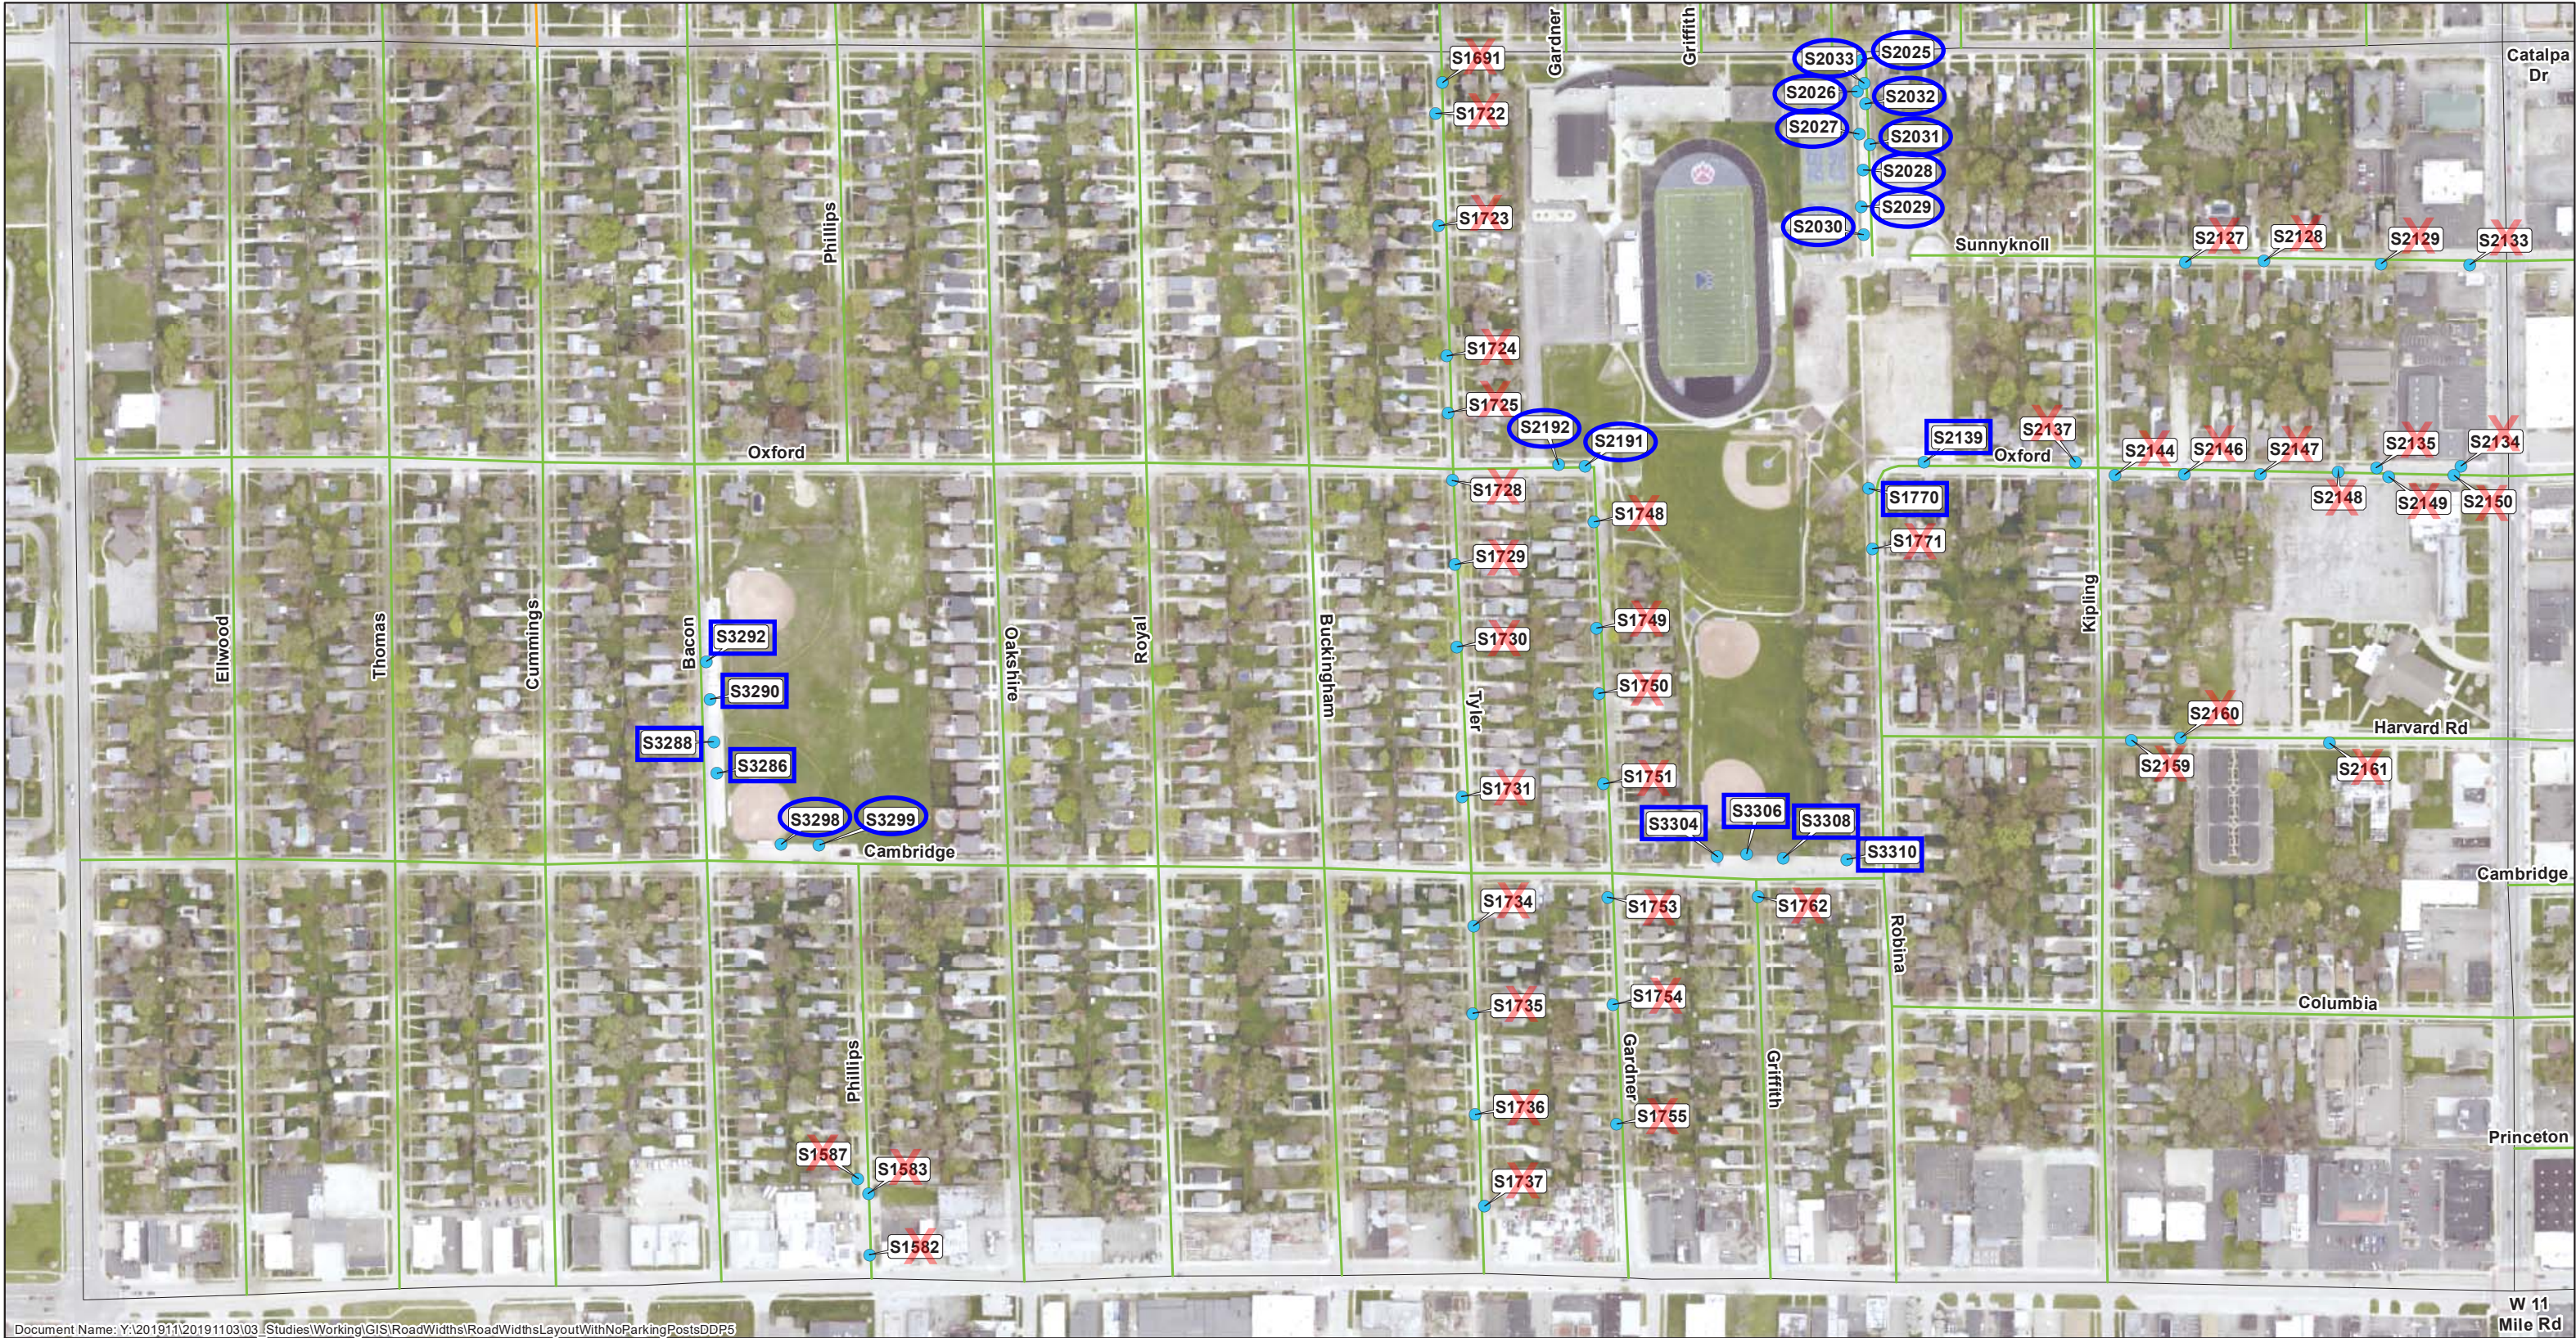

Document Name: Y:\201911\20191103\03_Studies\Working\GIS\RoadWidths\RoadWidthsLayoutWithNoParkingPostsDDP5



CITY OF BERKELEY
MICHIGAN



HRC
HUBBELL, ROTH & CLARK, INC
CONSULTING ENGINEERS SINCE 1915

PROJECT TITLE:
City of Berkley Sign Recommendations

SHEET TITLE:
Existing No Parking and Widths
Area 5

Legend


- > 25' Width
- 20' to 25' Width
- < 20' Width
- Not Applicable
- No Parking Sign

X = Remove

□ = Retain

○ = Replace

NOTES:

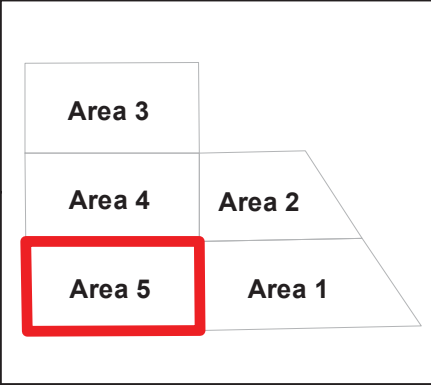

HRC JOB NO:
20191103

DATE:
12/17/2021

PAGE NO:
Figure 1

AUTHOR:
JLL

N



0 125 250 500
Feet